




X:\Clients\Augusta - Closed Project MPO and FS\Augusta Resource - Reclamation\5.0 Reports-Deliverables\5.2 Final Reports\Figures (Cadd)\REVISION C\FIGURE 17.dwg SAVED: 1/31/08 BY:LENOVO USER

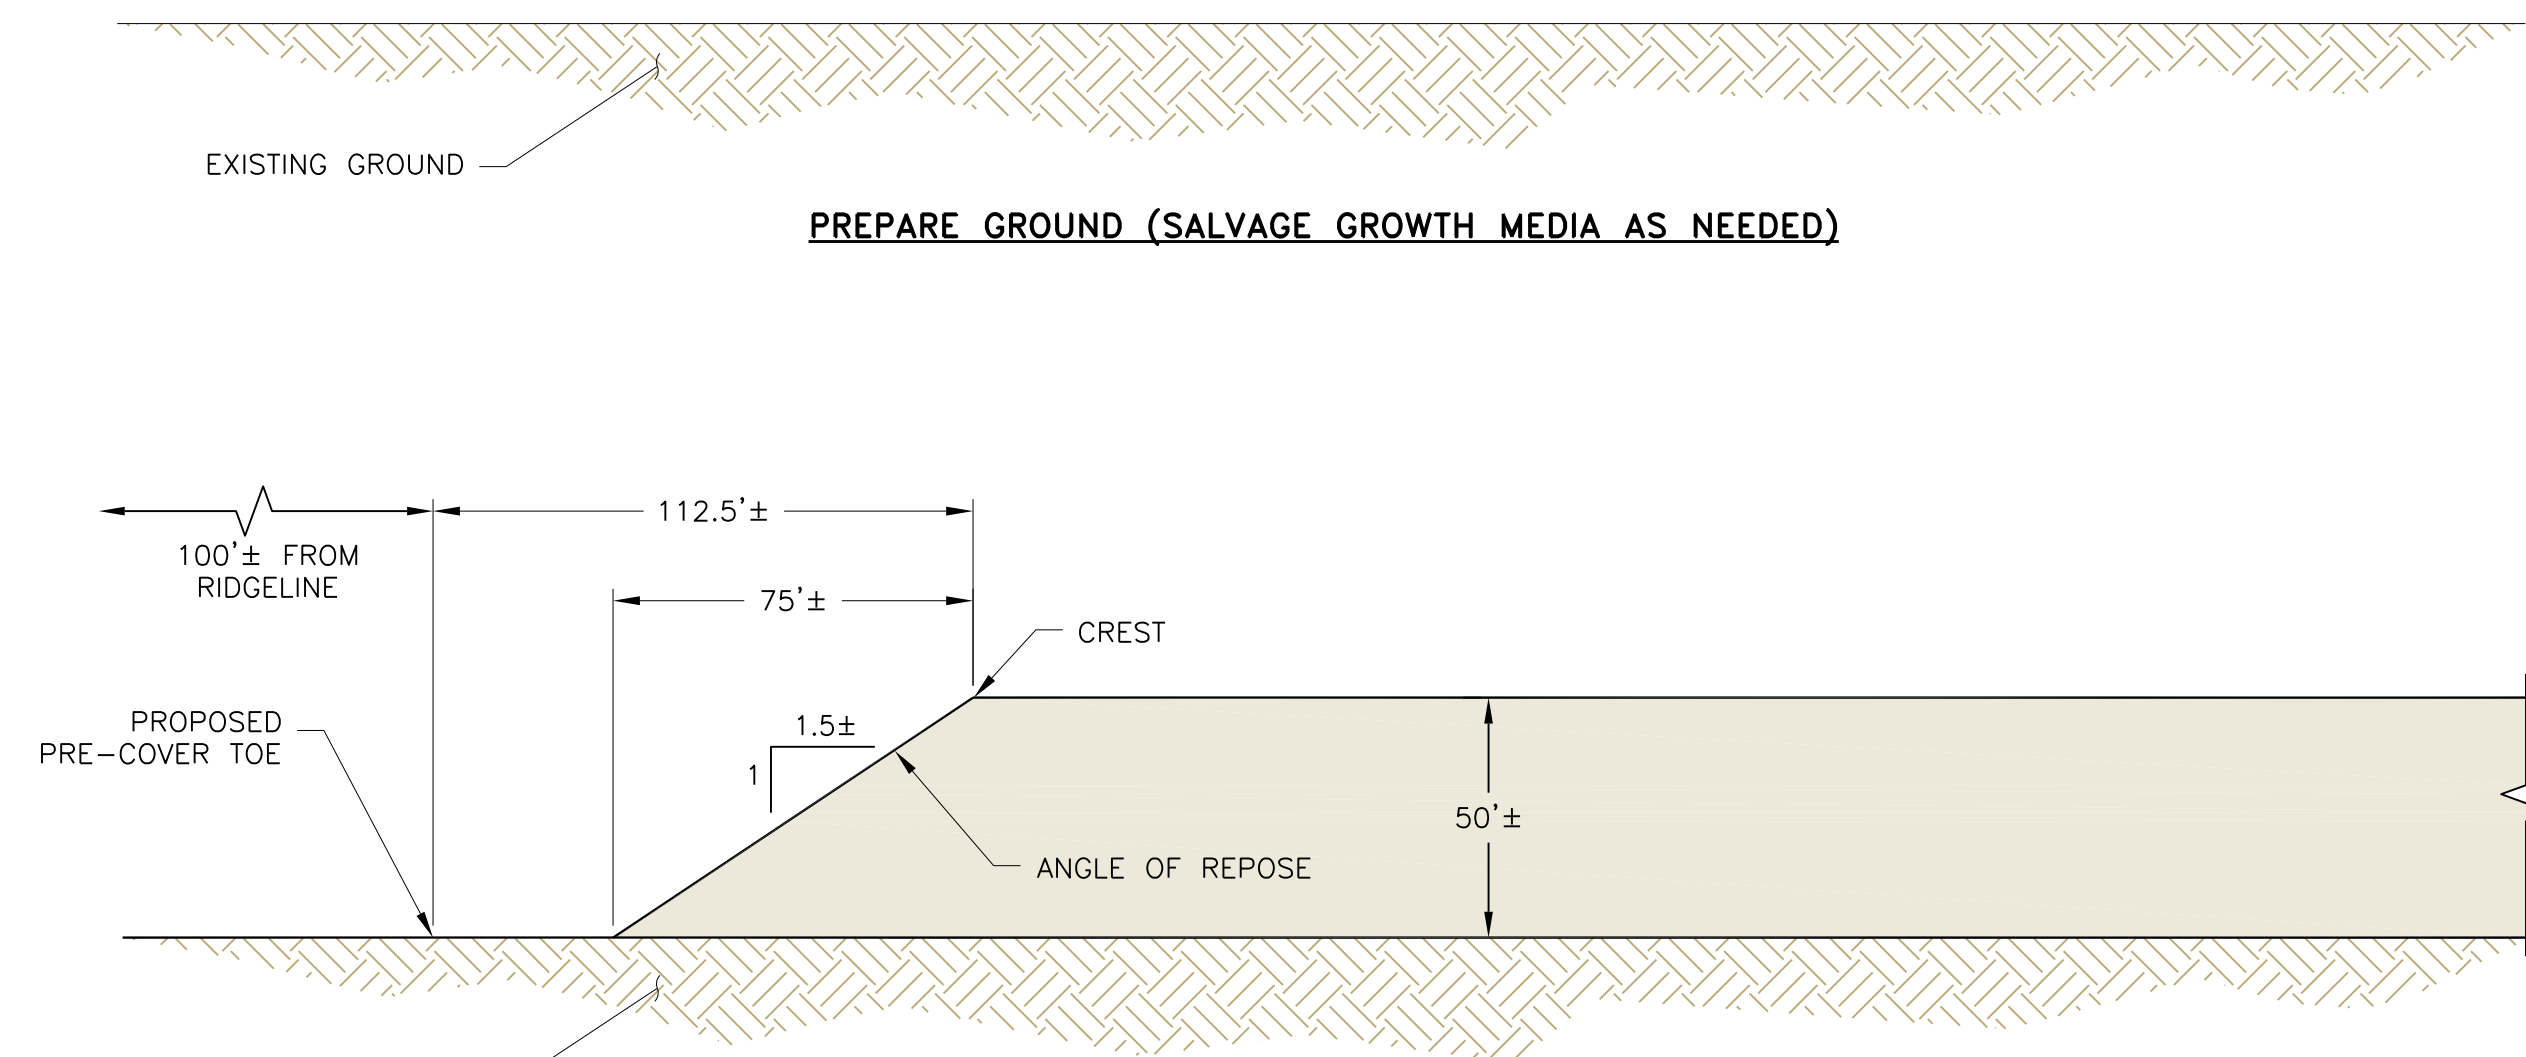

PREPARE GROUND (SALVAGE GROWTH MEDIA AS NEEDED)

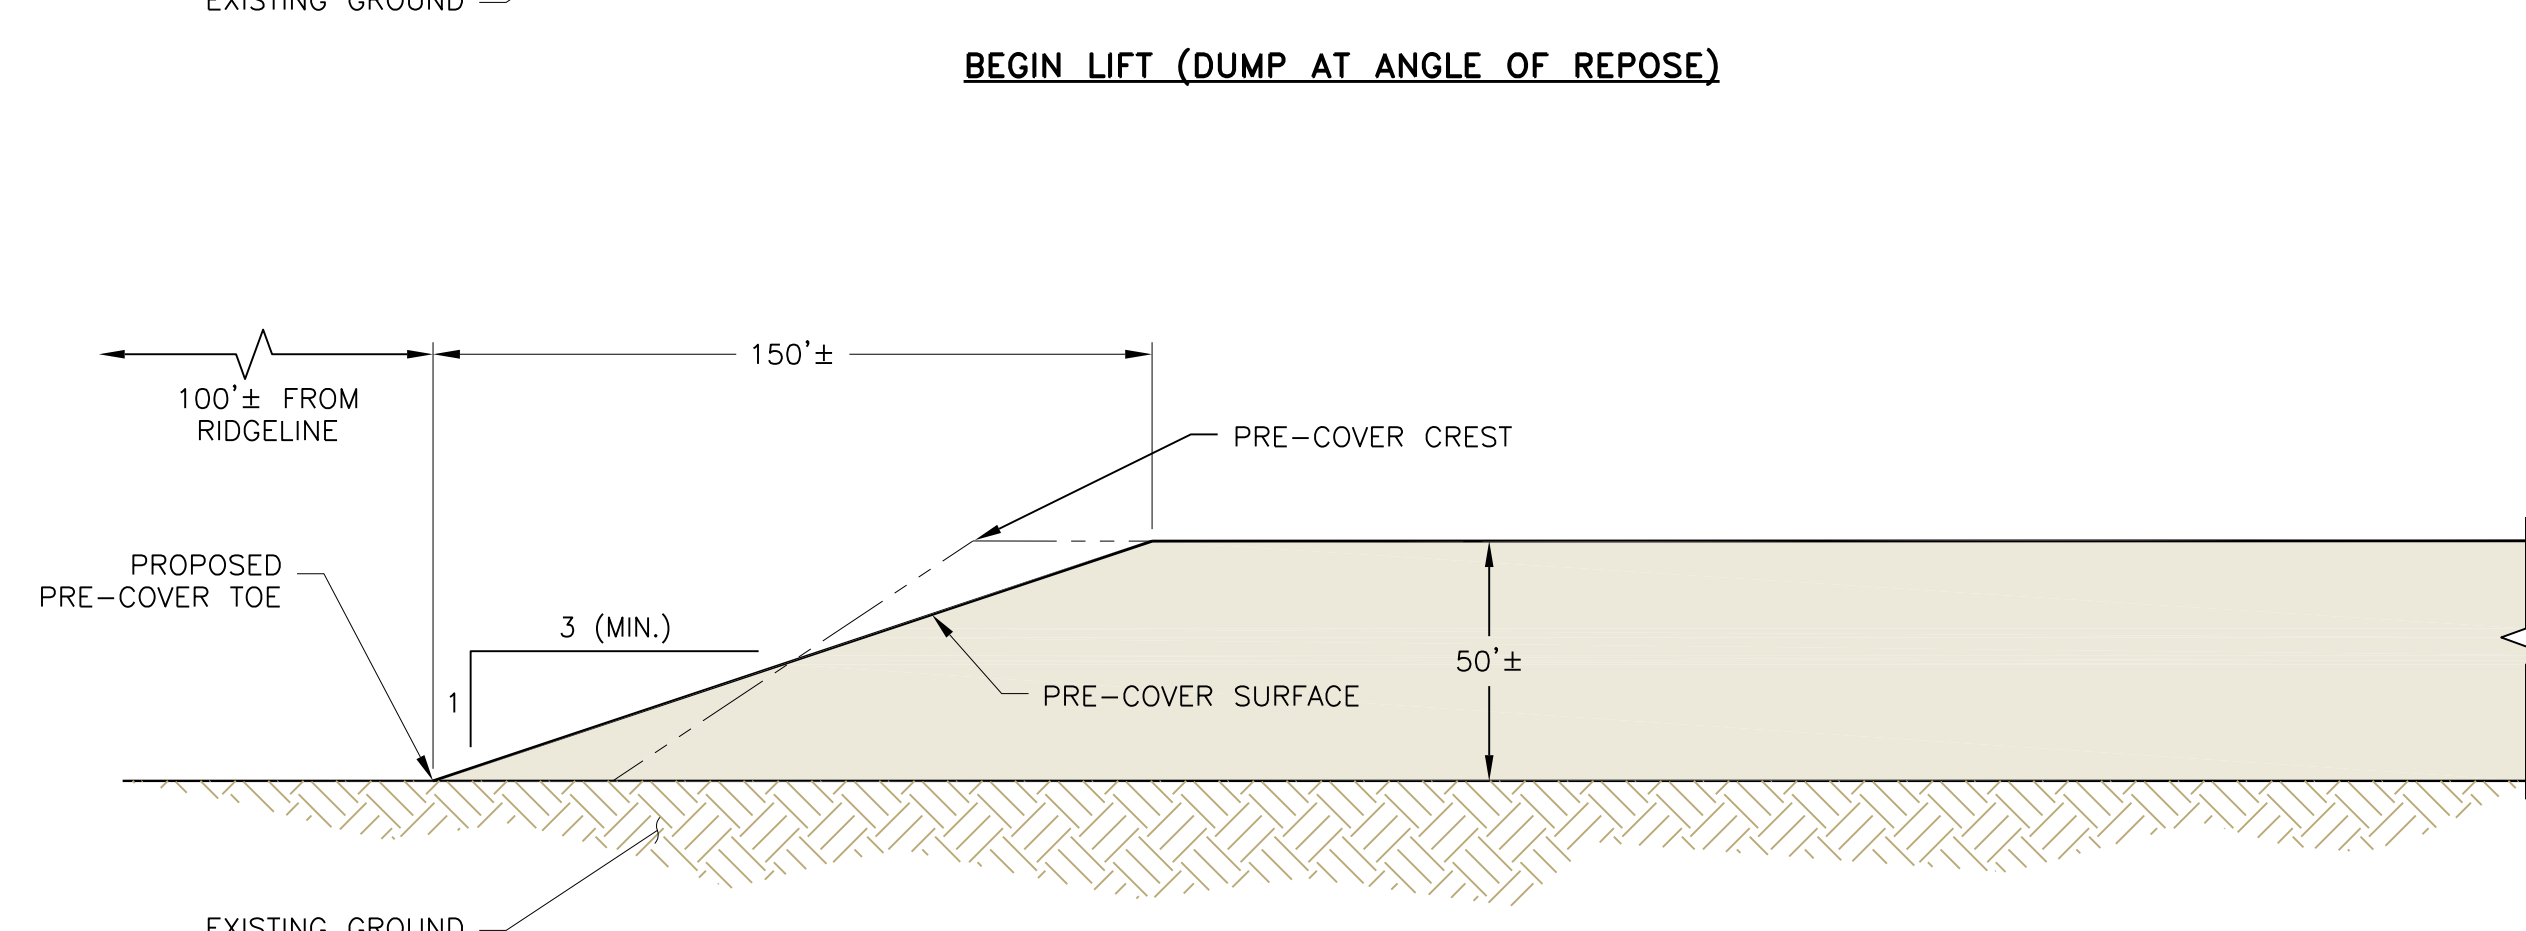


BEGIN LIFT (DUMP AT ANGLE OF REPOSE)

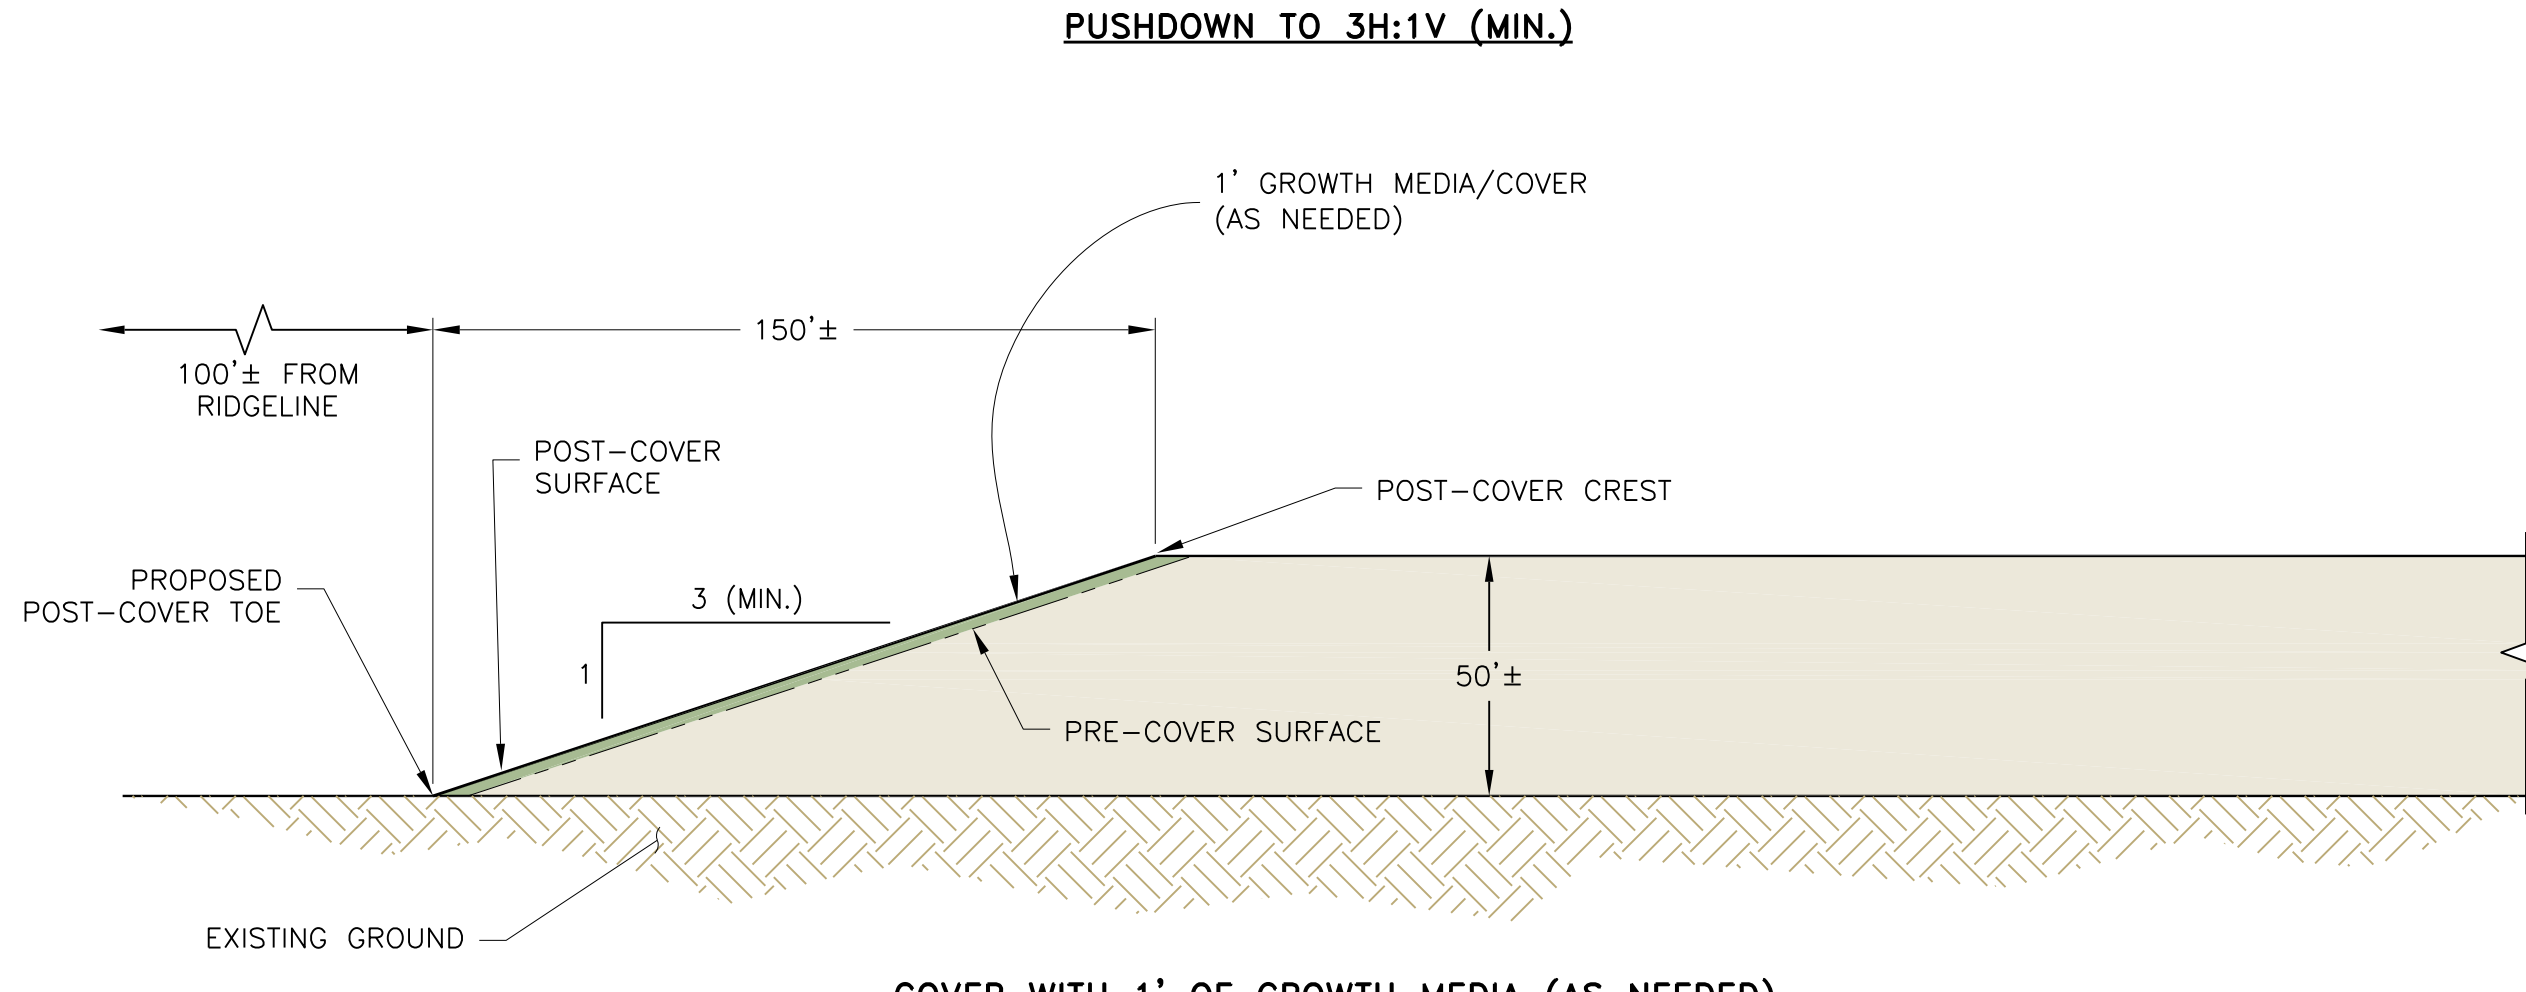


PUSHDOWN TO 3H:1V (MIN.)


COVER WITH 1' OF GROWTH MEDIA (AS NEEDED)

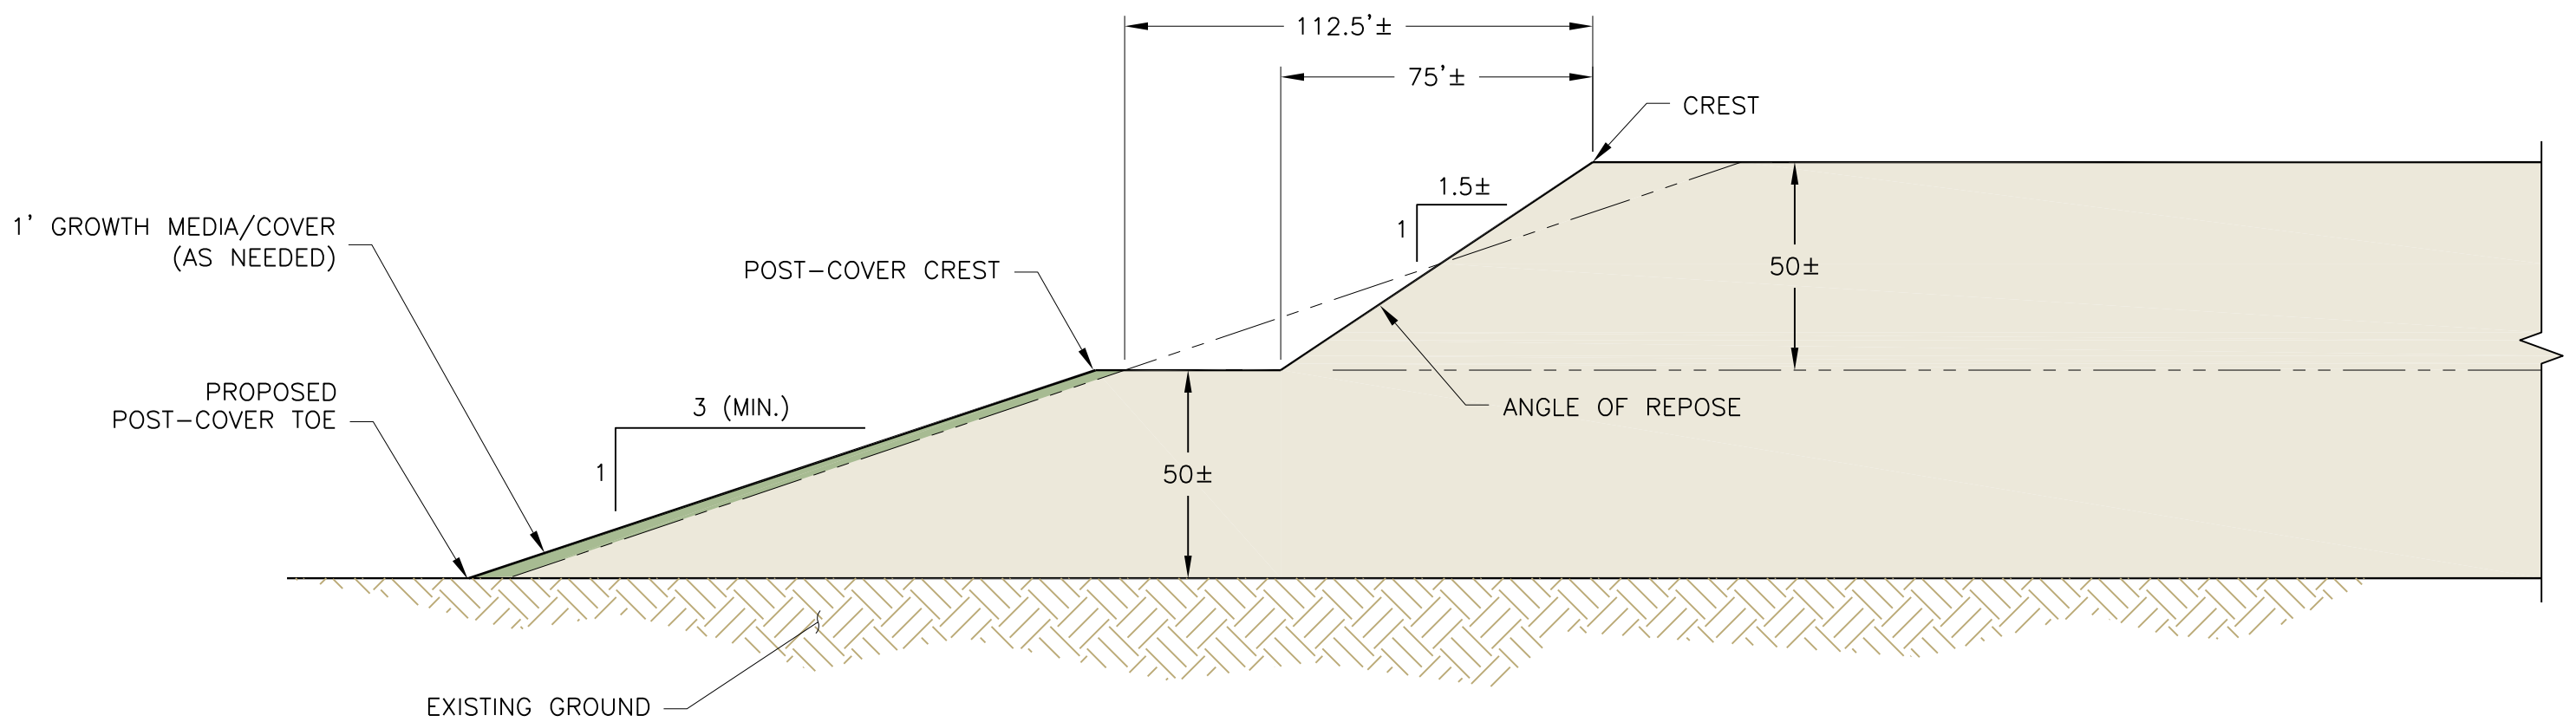

BEGIN 2ND LIFT

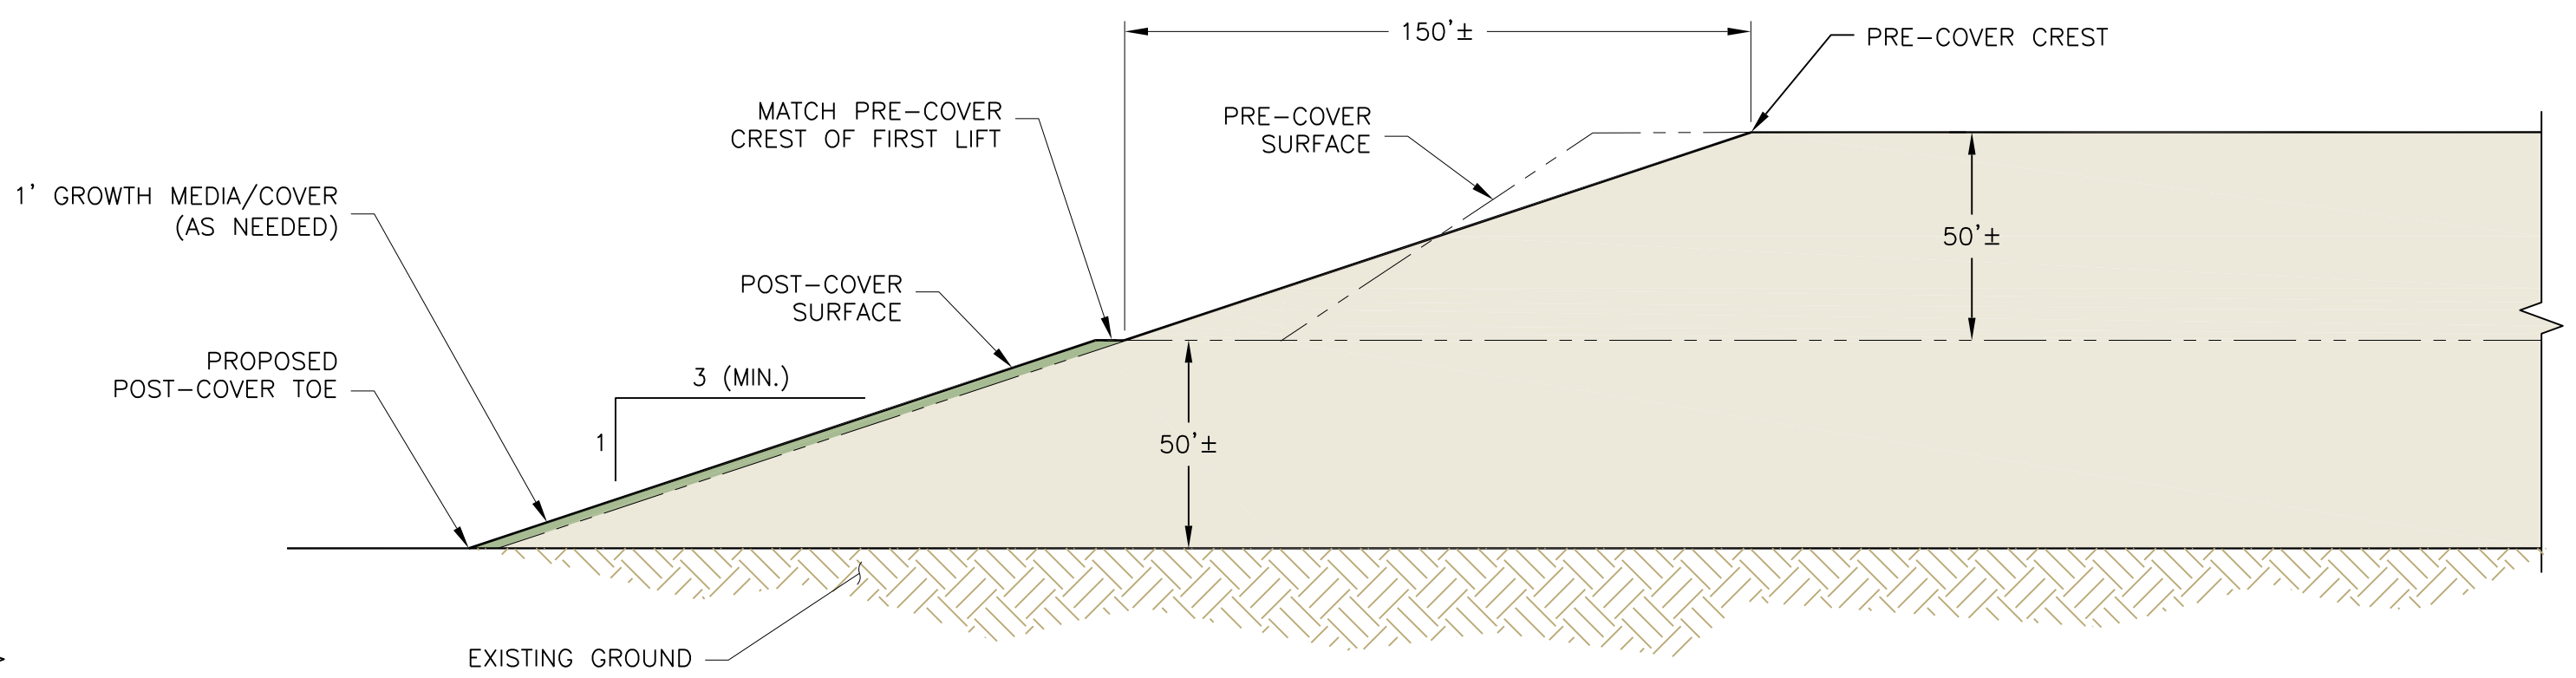

PUSH DOWN 2ND LIFT TO 3H:1V (MIN.)

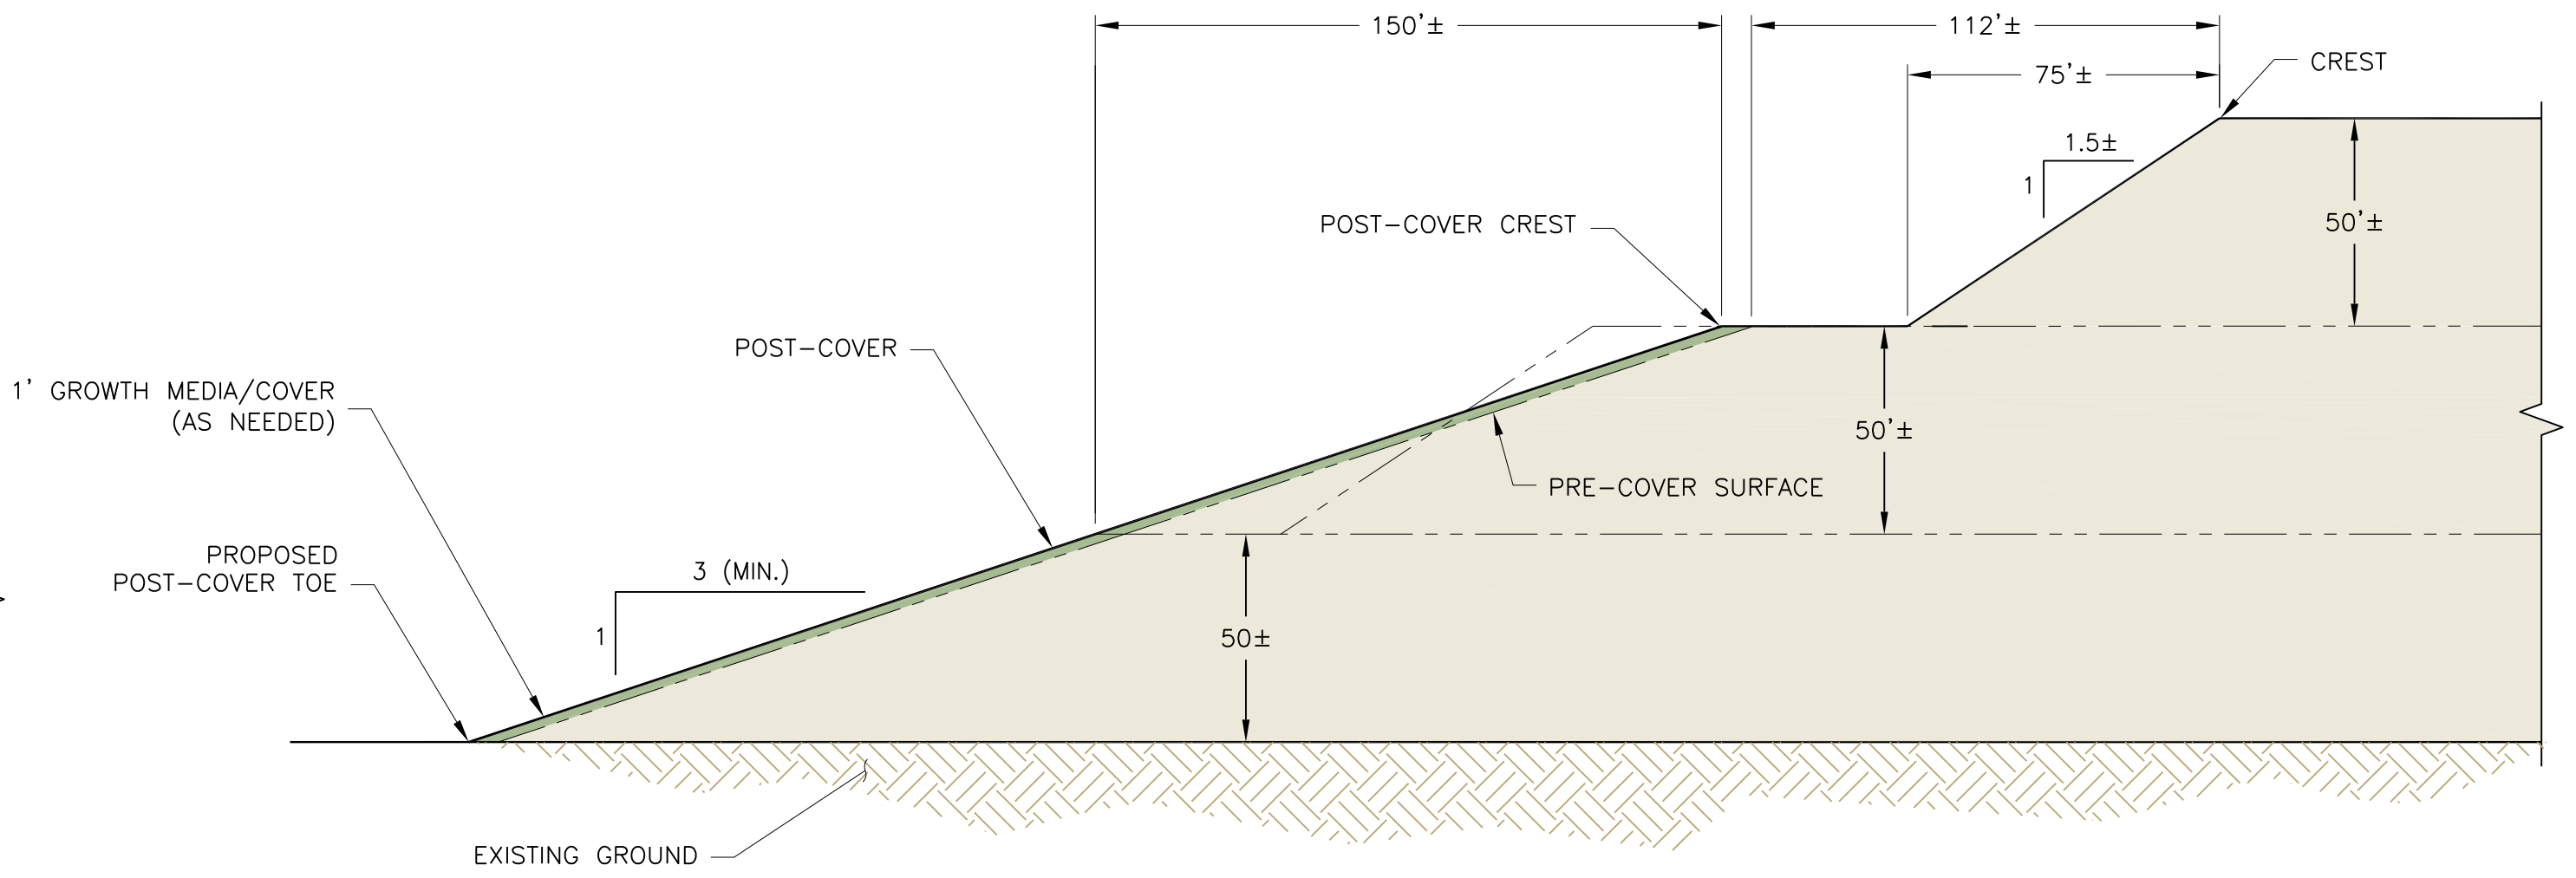

ADD GROWTH MEDIA AS NEEDED TO GRADED 2ND LIFT AND BEGIN 3RD LIFT

NOTE:
TYPICAL SLOPE GRADING/CONCURRENT RECLAMATION SEQUENCE SHOWN.
ACTUAL SEQUENCE/CONFIGURATION MAY VARY.

Prepared by:
M3 Engineering & Technology Corp.
Tucson, Arizona
Tel.(520)293-1488 Fax.(520)293-8349
Hermosillo, Sonora Mexico
Tel. 011-52-622-2105400
Fax. 011-52-622-2105404

Issued by:
TETRA TECH
3031 West Ina Road
Tucson, Arizona 85741
(520) 297-7723 (520) 297-7724 fax

Title: RECLAMATION AND CLOSURE PLAN WASTE ROCK BUTTRESS LIFT CONSTRUCTION AND RECLAMATION		
Project: ROSEMONT COPPER	Project no.: 320614	Figure no.:
Location: PIMA COUNTY, ARIZONA	Date: 01/08	17

