


X:\Clients\Augusta - Closed Project MPO and FS\Augusta Resource - Reclamation\5.0 Reports-Deliverables\5.2 Final Reports\Figures (Cadd)\REVISION C\FIGURE 25.dwg SAVED:1/31/08 PRINTED:3/11/08 BY:LENOVO USER



SECTION - UPPER RIDGE AND VALLEY PROFILE (TYPICAL)

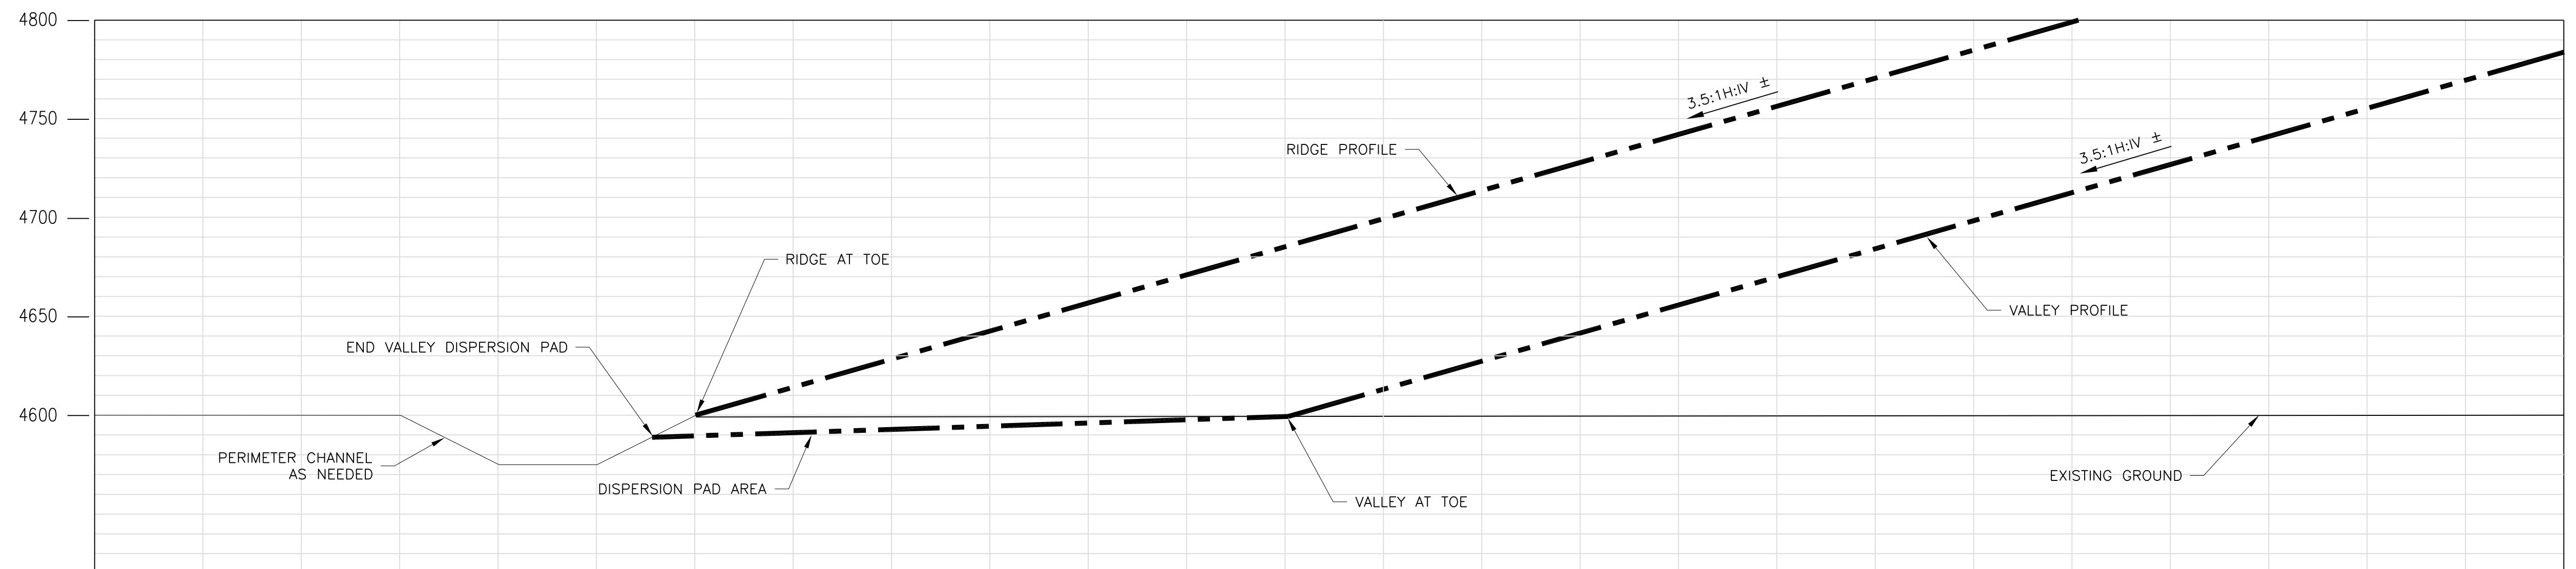

SECTION - LOWER RIDGE AND VALLEY PROFILE (TYPICAL)

NOTES:

1. THIS ARRANGEMENT IS TYPICAL BASED ON 3.5:1 DOWNSLOPE, 6:1 CROSS SLOPE AND 500' RIDGE TO VALLEY SPACING.



Prepared by: M3 Engineering & Technology Corp. Tucson, Arizona Tel.(520)293-1488 Fax.(520)293-8349 Hermosillo, Sonora Mexico Tel. 011-52-622-2105400 Fax. 011-52-622-2105404	Issued by:  3031 West Ina Road Tucson, Arizona 85741 (520) 297-7723 (520) 297-7724 fax	RECLAMATION AND CLOSURE PLAN TYPICAL RIDGE AND VALLEY DESIGN SECTION VIEW		 REVISION
		Project: ROSEMONT COPPER	Project no.: 320614	
		Location: PIMA COUNTY, ARIZONA	Date: 01/08	