


A
07/08
CENTRAL DRAIN CROSS SECTION

LEGEND

- TAILINGS
- CENTRAL DRAIN
- INFILTRATION DRAIN
- WASTE ROCK

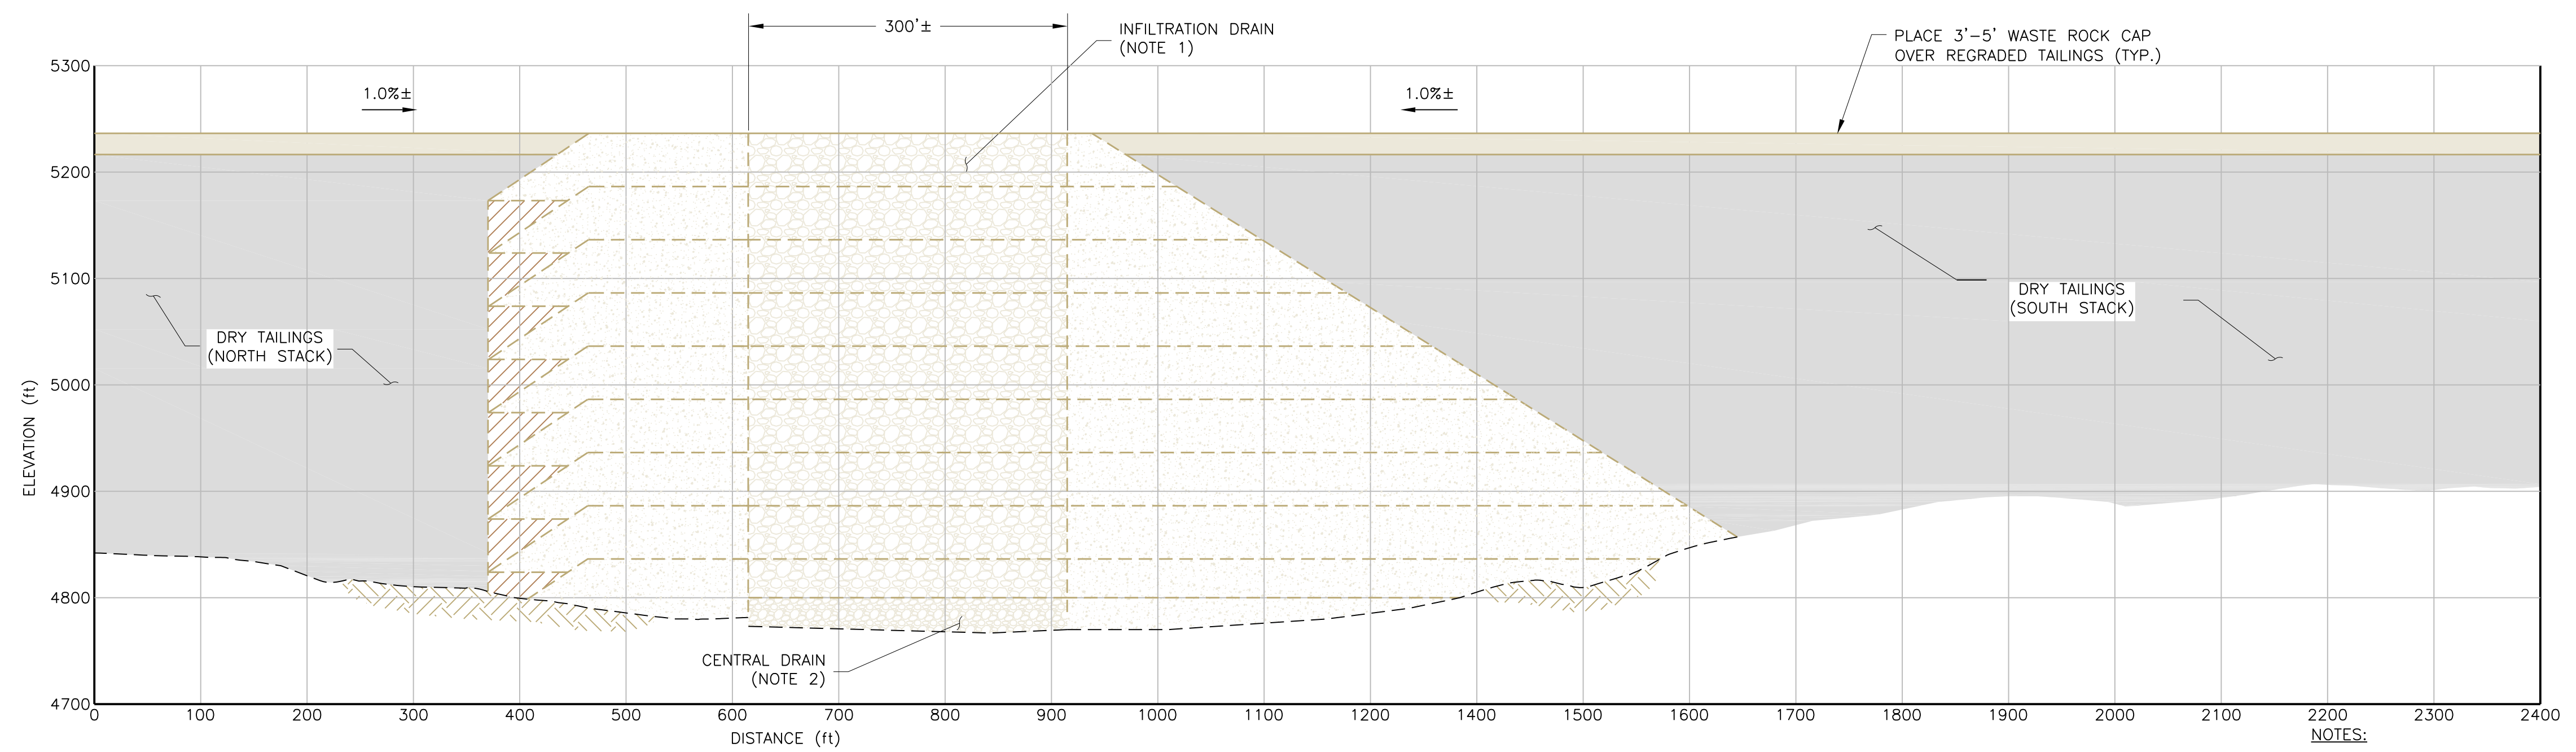

B
07/08
CENTRAL DRAIN CROSS SECTION

- NOTES:**
- INFILTRATION DRAIN TO BE COMPETENT INERT ROM WASTE ROCK MATERIAL.
 - DRAIN ROCK TO BE COMPETENT INERT WASTE ROCK WITH MAX. 10% FINES.

Issued by: TETRA TECH 3031 West Ina Road Tucson, Arizona 85741 (520) 297-7723 (520) 297-7724 fax		Title: RECLAMATION AND CLOSURE PLAN CENTRAL/INFILTRATION DRAINS SECTION DETAILS			
Project:	ROSEMONT COPPER	Project no.:	320614		16
Location:	PIMA COUNTY, ARIZONA	Date:	01/08		