



X:\Clients\Augusta - Closed Project MPO and FS\Augusta Resource - Reclamation\5.0 Reports-Deliverables\5.2 Final Reports\Figures (Cadd)\REVISION C\FIGURE 24.dwg SAVED:1/31/08 PRINTED:3/11/08 BY:LENOVO USER

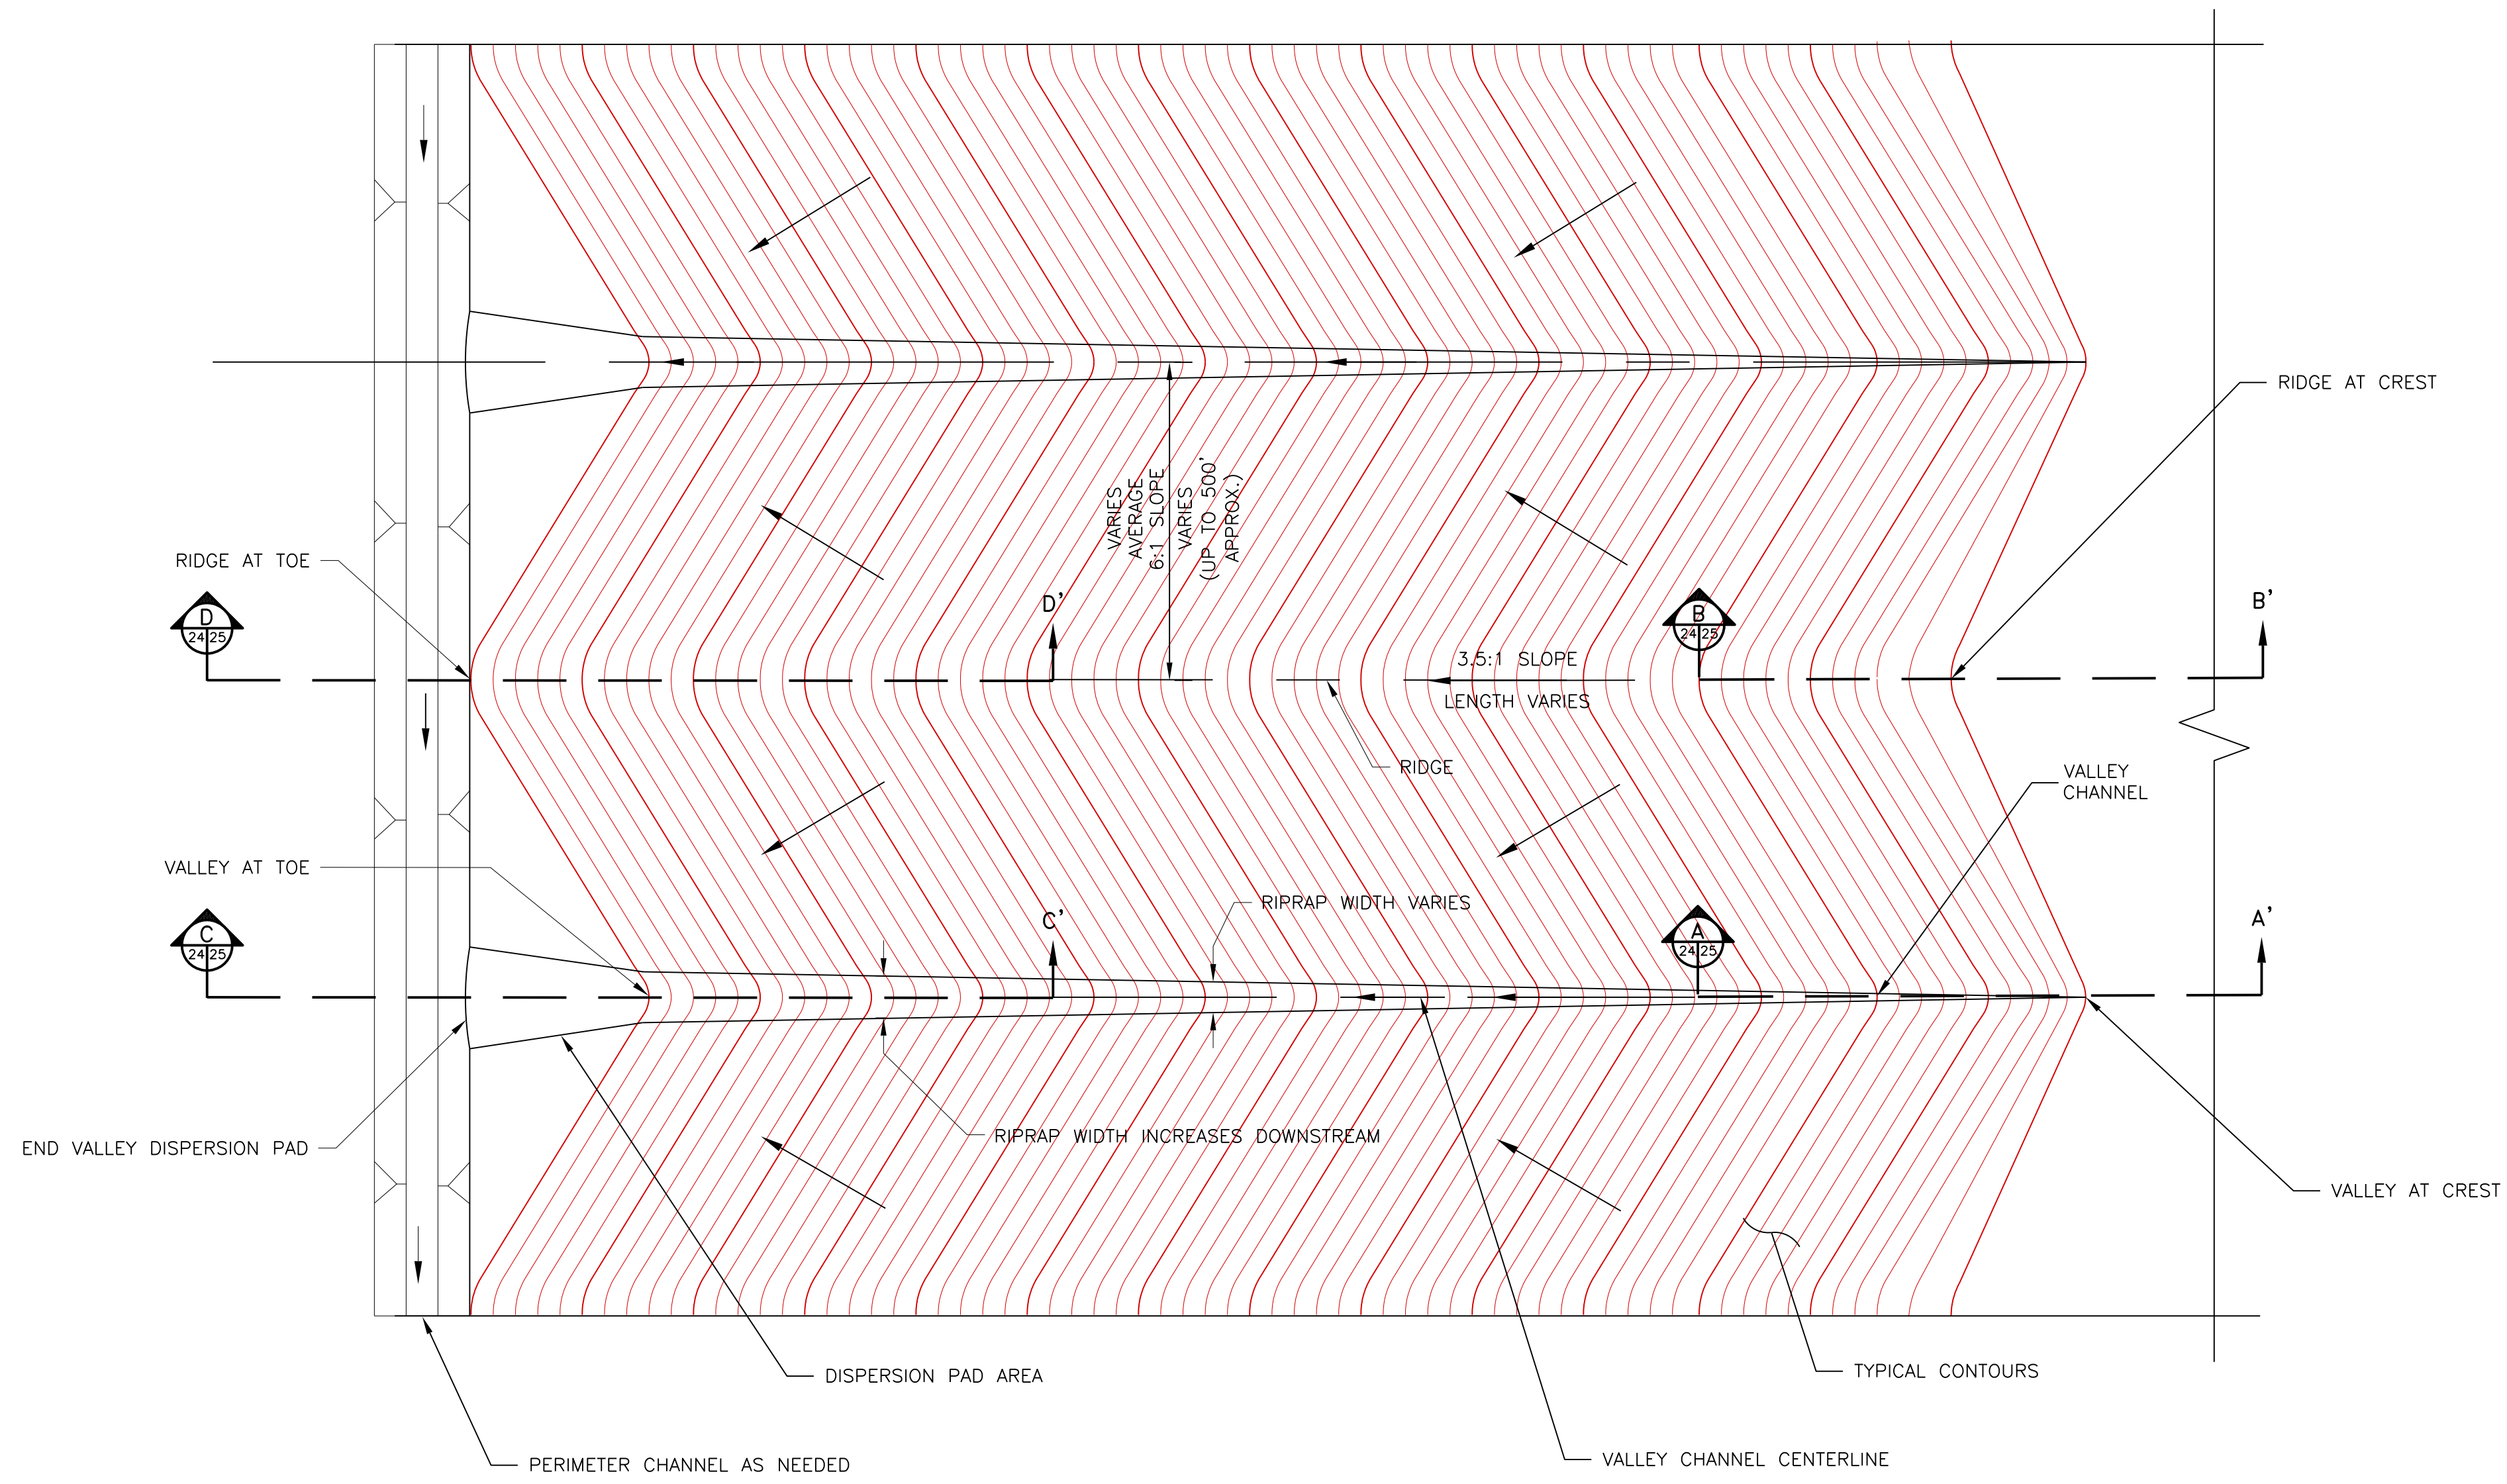

TYPICAL RIDGE AND VALLEY - PLAN VIEW

**NOTES:**

1. THIS ARRANGEMENT IS TYPICAL BASED ON 3.5:1 DOWNSLOPE, 6:1 CROSS SLOPE AND 500' RIDGE TO VALLEY SPACING.

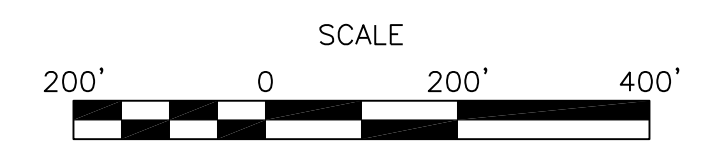

← DIRECTION OF FLOW

Prepared by: <b>M3 Engineering &amp; Technology Corp.</b> Tucson, Arizona Tel.(520)293-1488 Fax.(520)293-8349 Hermosillo, Sonora Mexico Tel. 011-52-622-2105400 Fax. 011-52-622-2105404	Issued by:  <b>TETRA TECH</b> 3031 West Ina Road Tucson, Arizona 85741 (520) 297-7723 (520) 297-7724 fax	<b>RECLAMATION AND CLOSURE PLAN          TYPICAL RIDGE AND VALLEY DESIGN          PLAN VIEW</b>		 REVISION <b>24</b>
		Project: ROSEMONT COPPER	Project no.: 320614	